


RITNING TILL NYBYGGNAD Å TOMTEN N^o 2 I 13^{de} FOTEN.

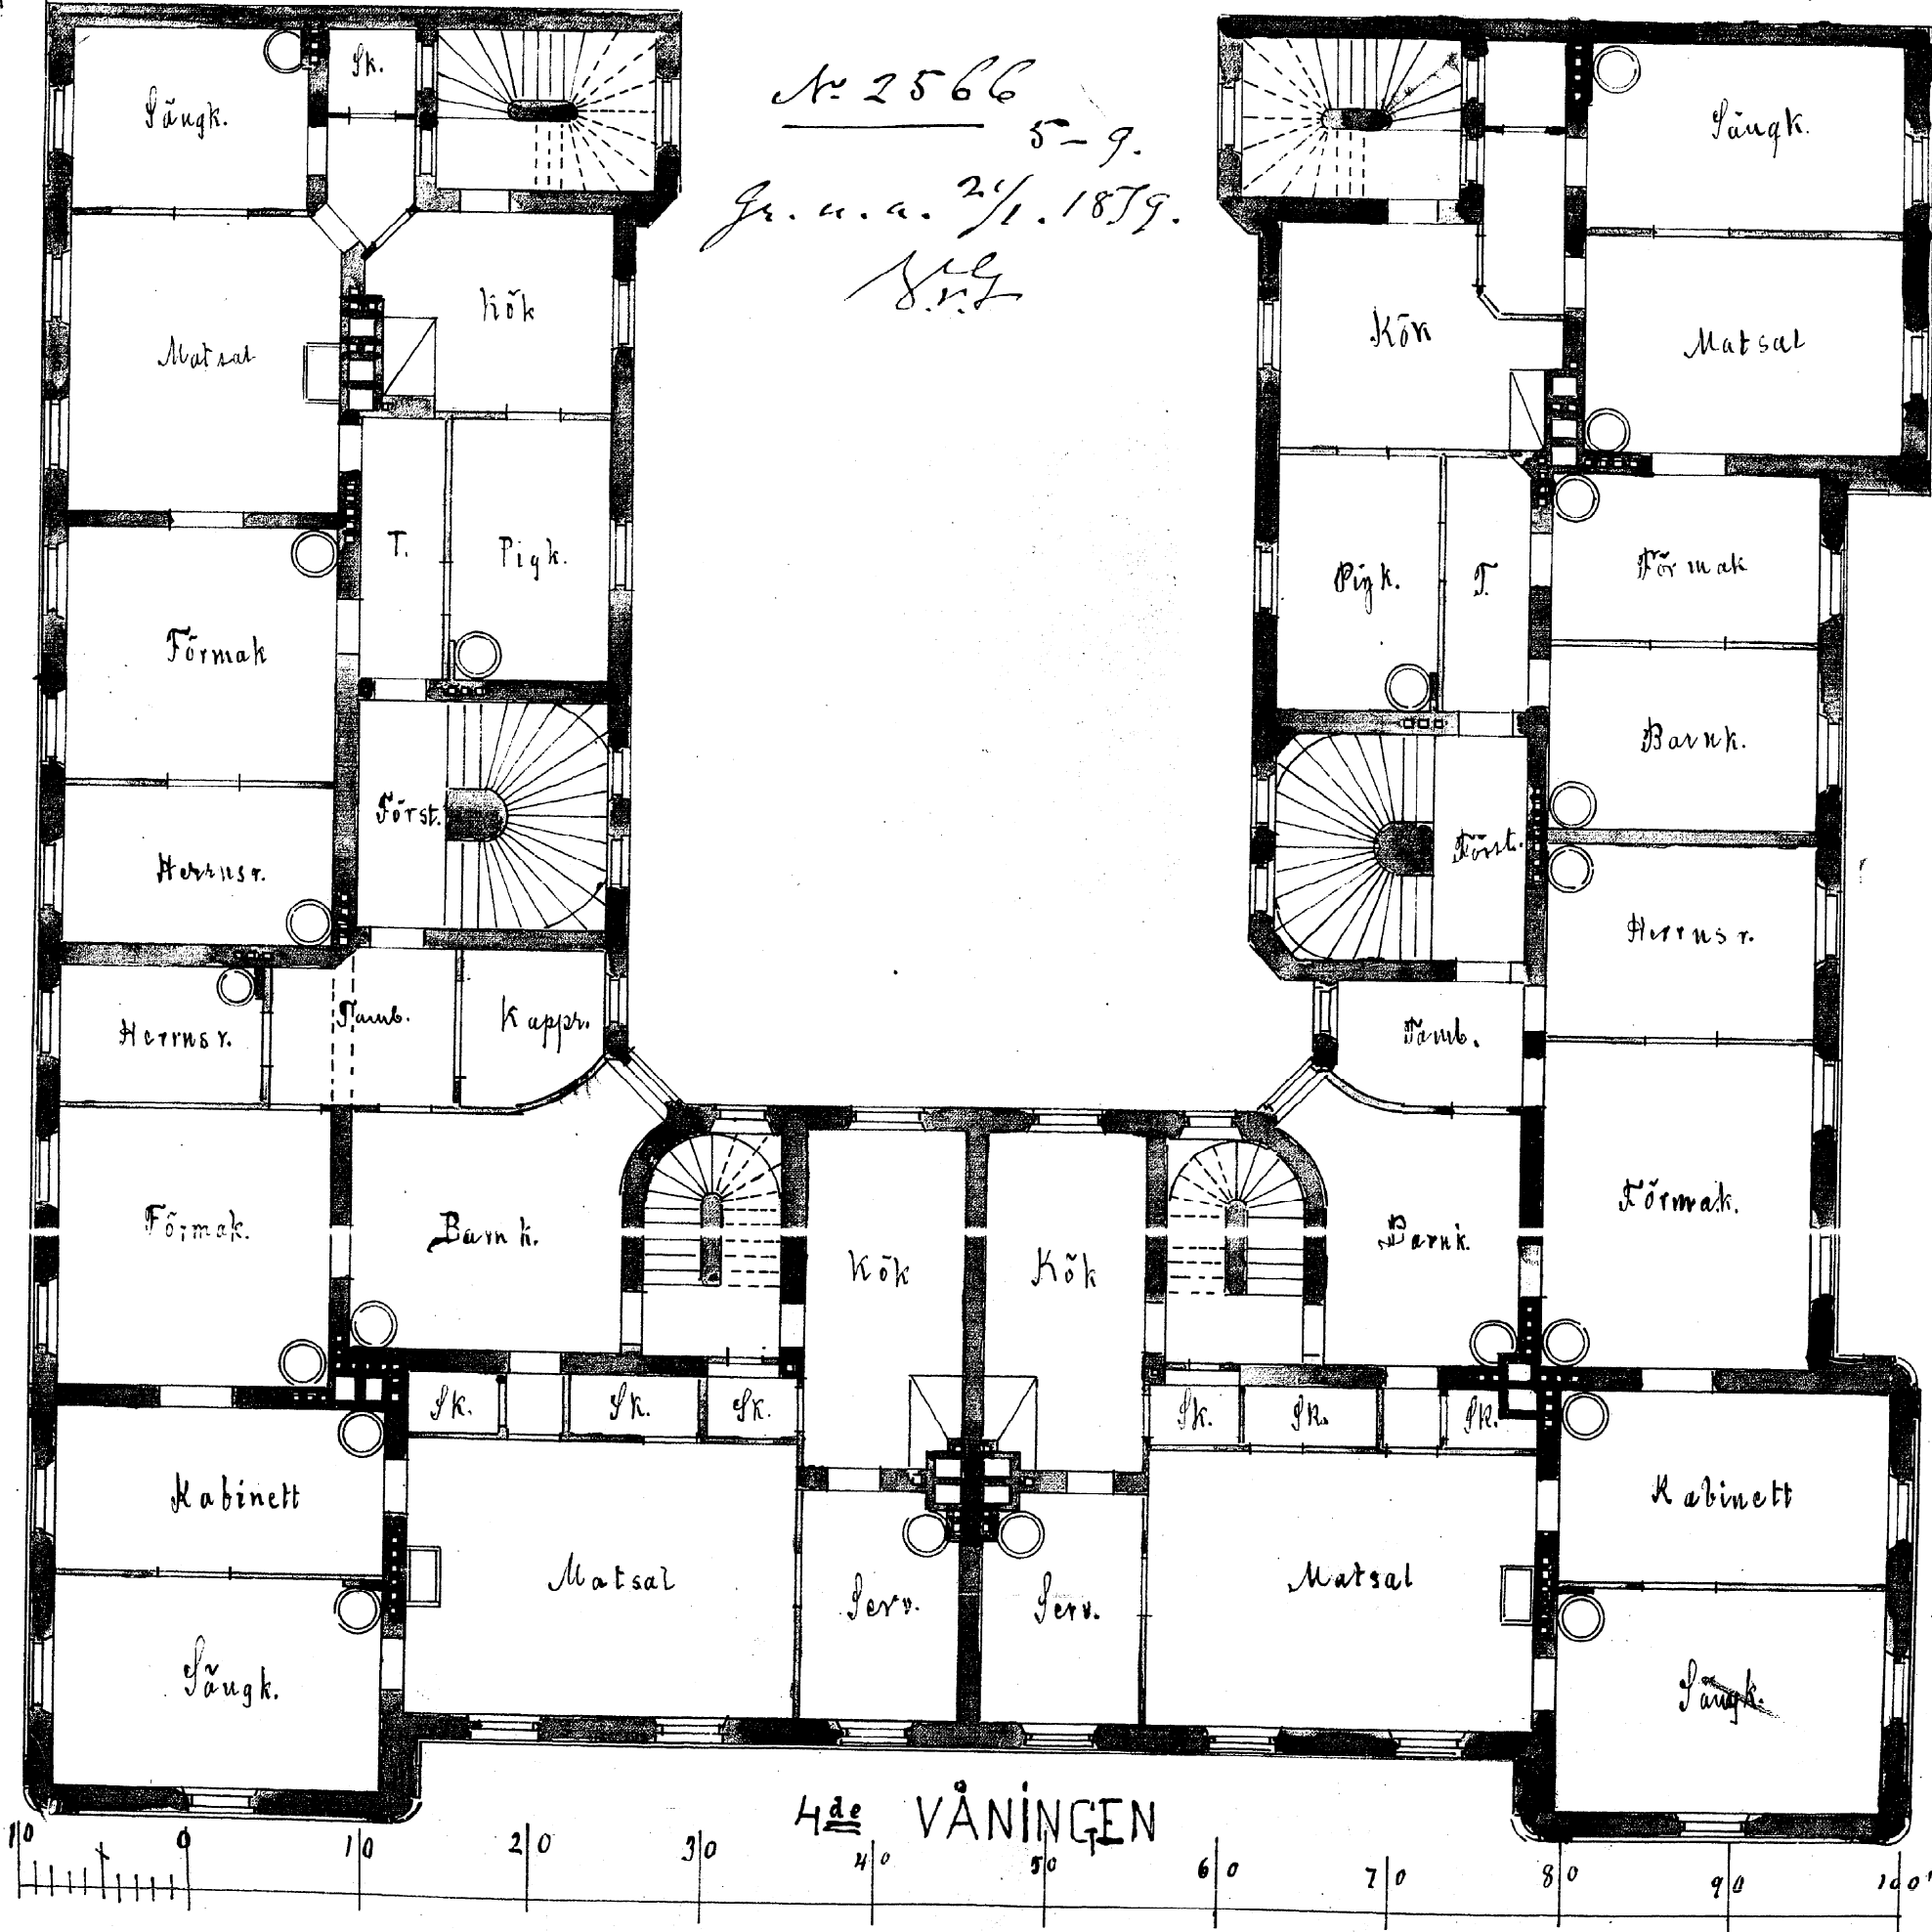

N^o 2566
 5-9.
 Gr. u. a. 2/1. 1879.
 N. G.

4^{de} VÅNINGEN

