


№ 2584 4-4.  
G. u. a. 27/11. 1878.  
M.C.  
1878

481061

RITNING TILL NYBYGGNAD Å TOMTERNA N<sup>o</sup> 98-99 I 13<sup>de</sup> RUTEN.  
Vasastaden 11 Kv. Lönne N<sup>o</sup> 162

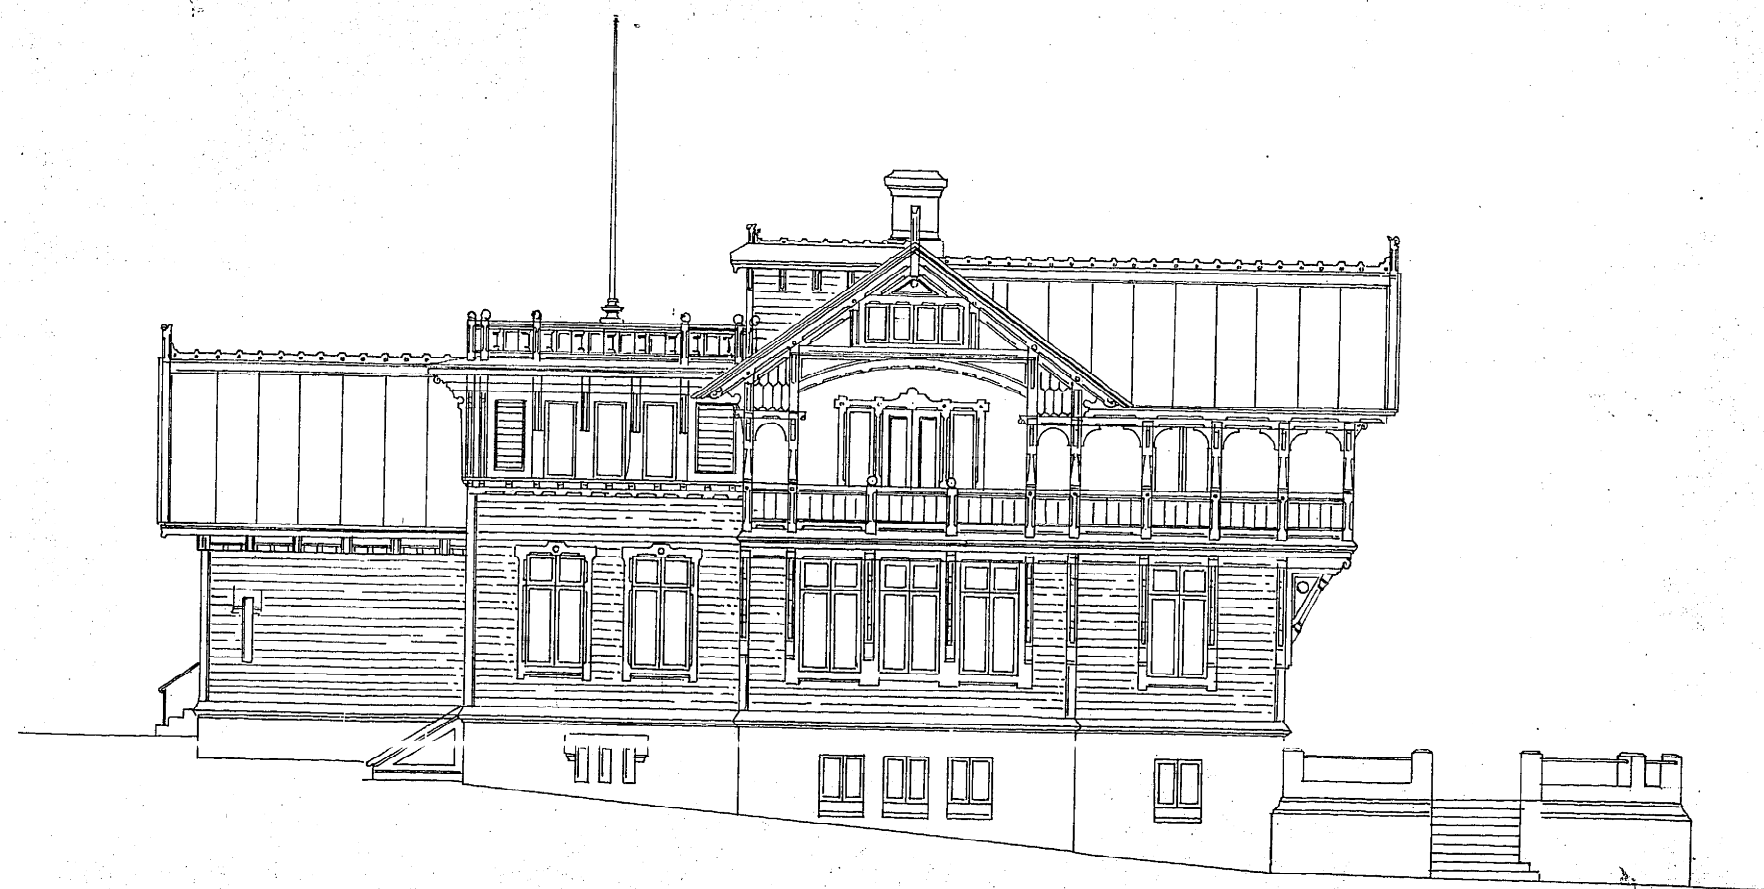

FACADE MOT NORR.

b. Farkman ö. H. J. Hedlund  
Maj 1878.

