


RITNING TIL VILLYBYGGNAD Å TOMTEN N^o 5 INOM
11TE KVARTERET I STADENS 14DE ROTE. SKALA 1:100.

KOPIA
14200



5-9 Lorenberg II Kv. Laak. 1917

24/7 1917 332731

Belvis uoplyst af bygningens
27/11 1917
Larsen / Dr. Hansen

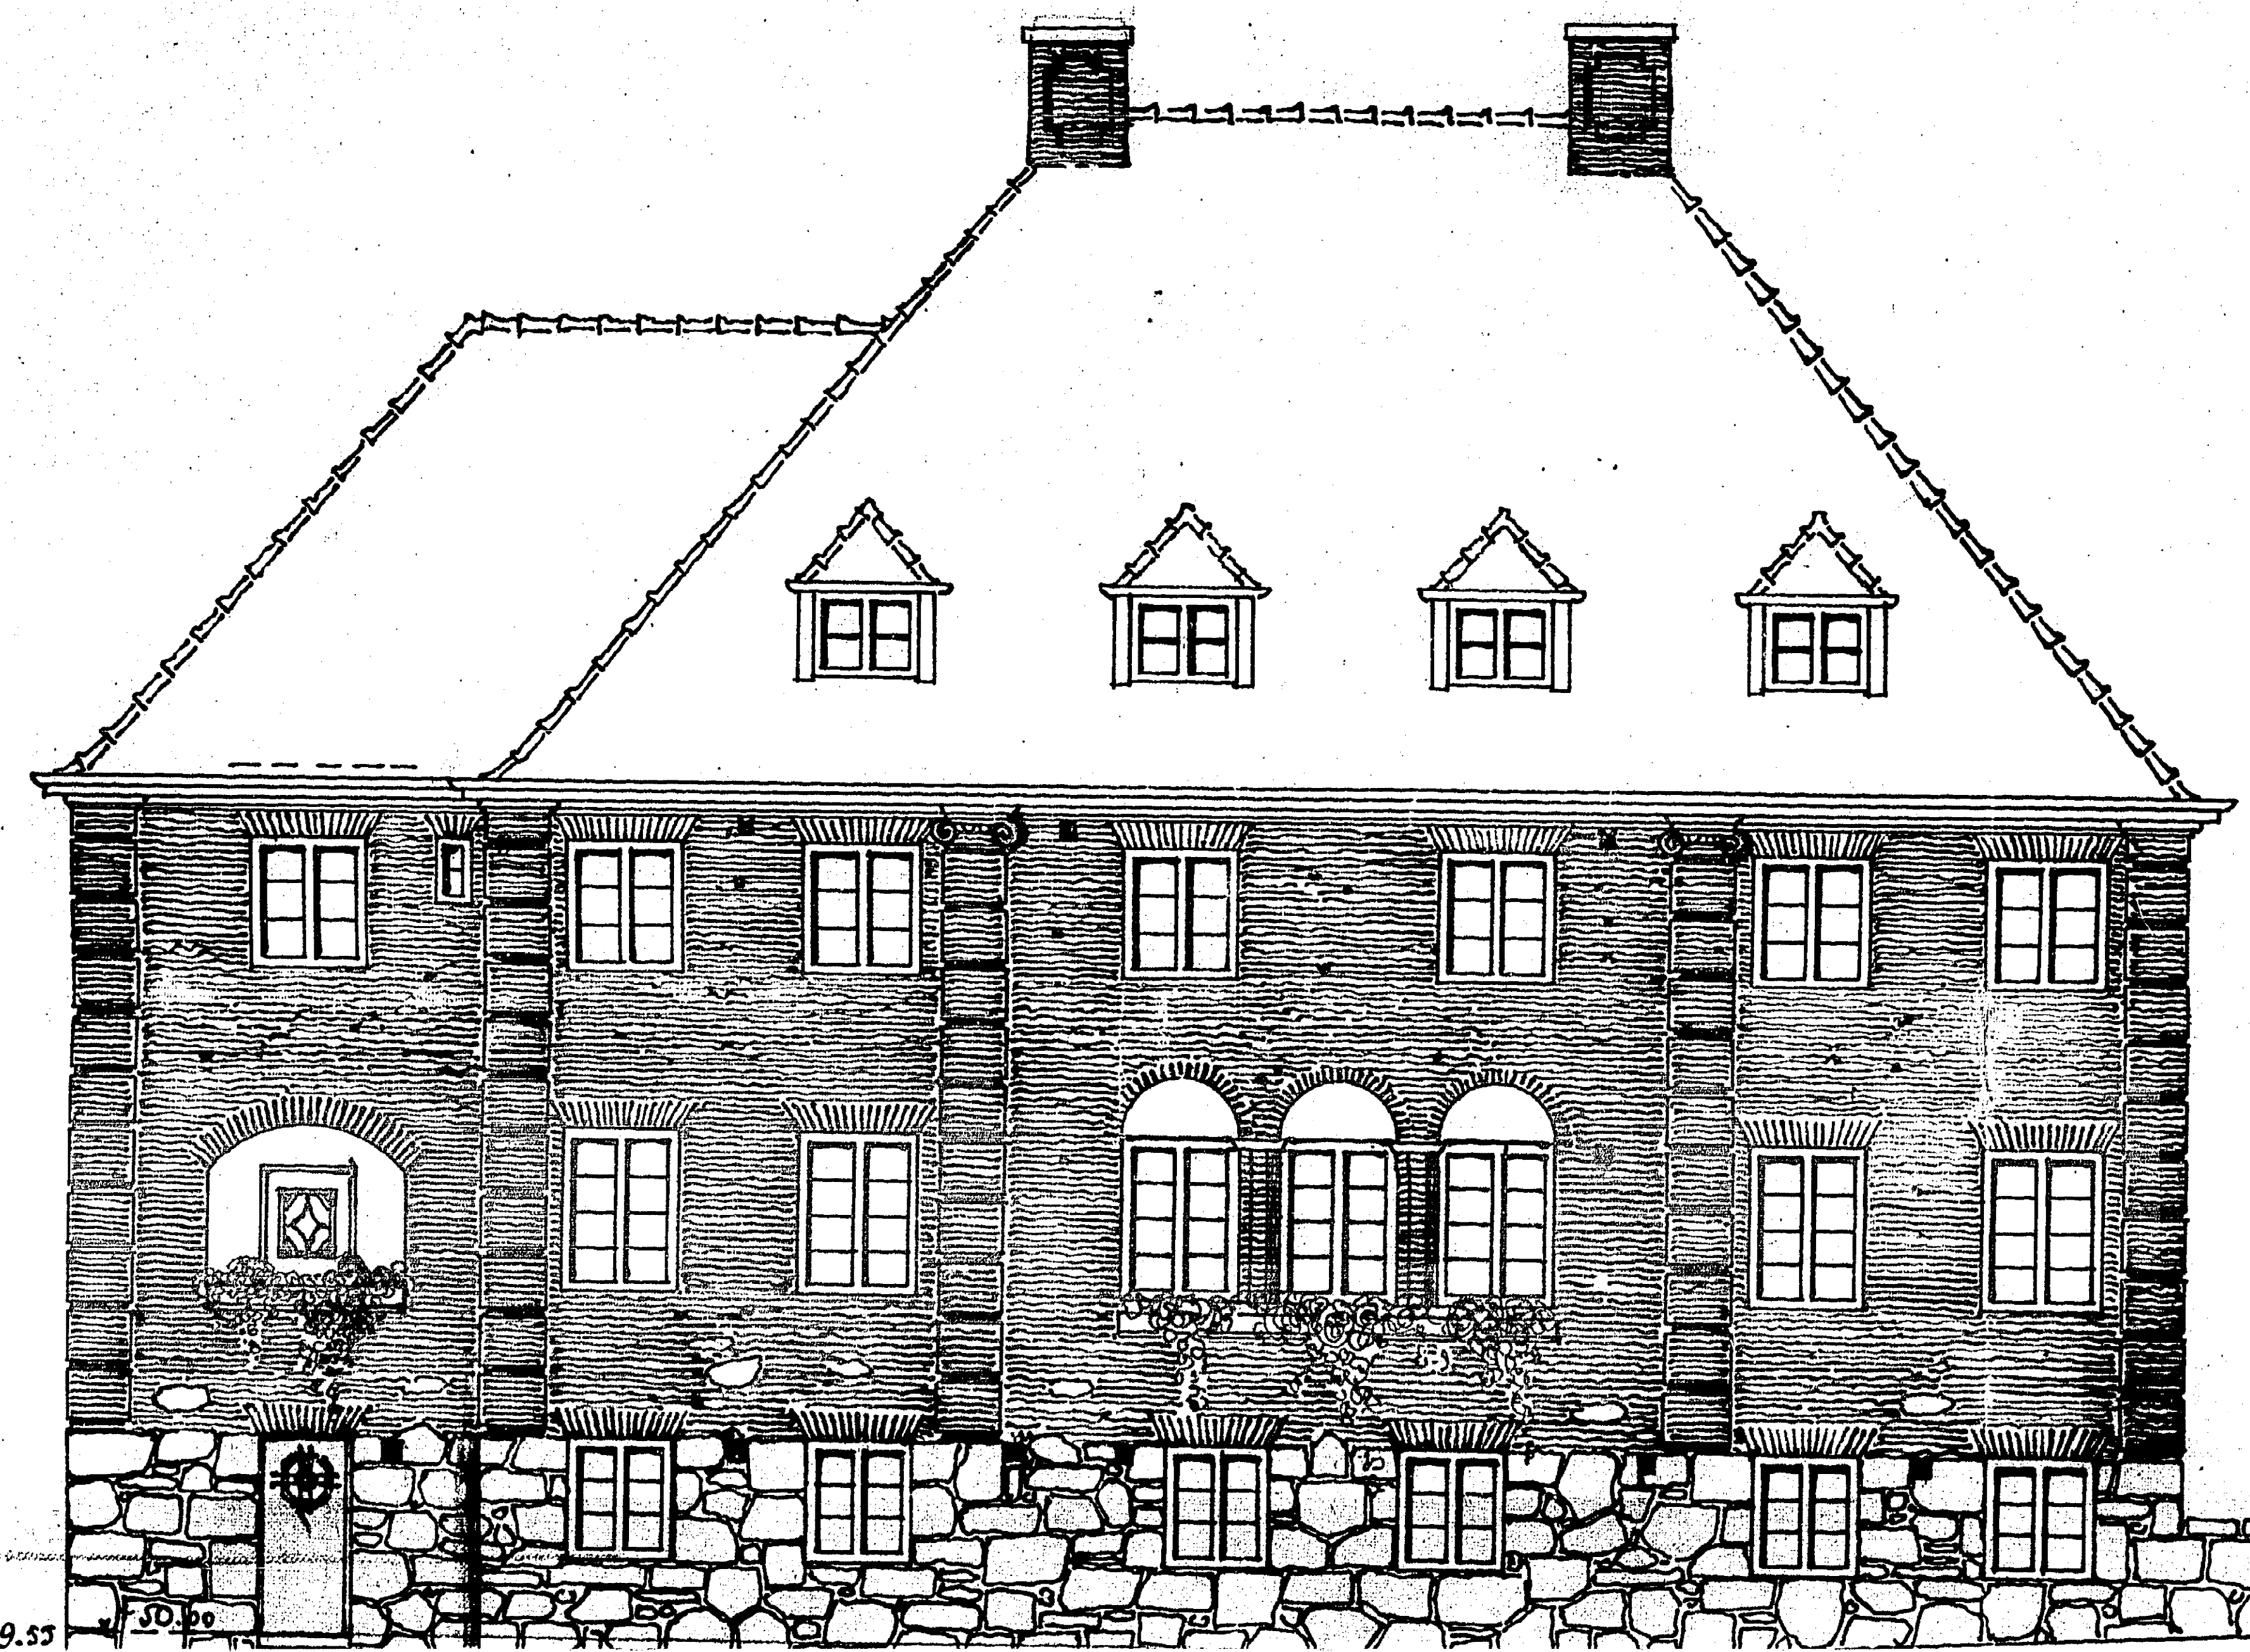

FASAD AT VESTER

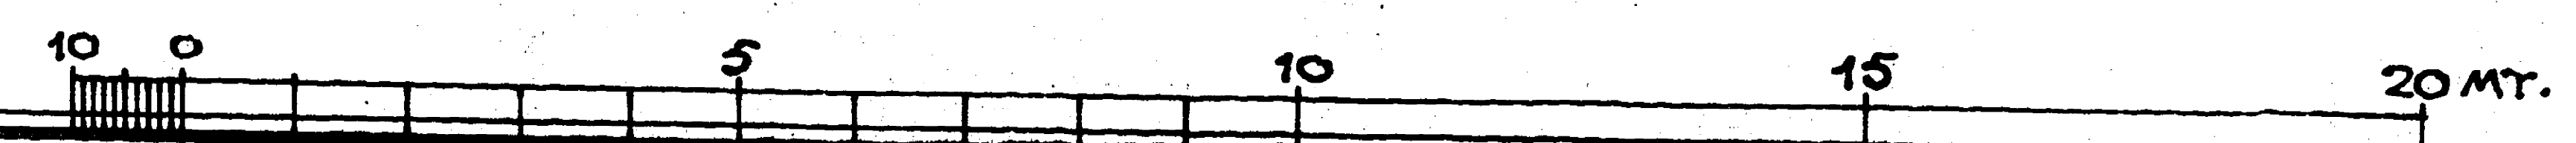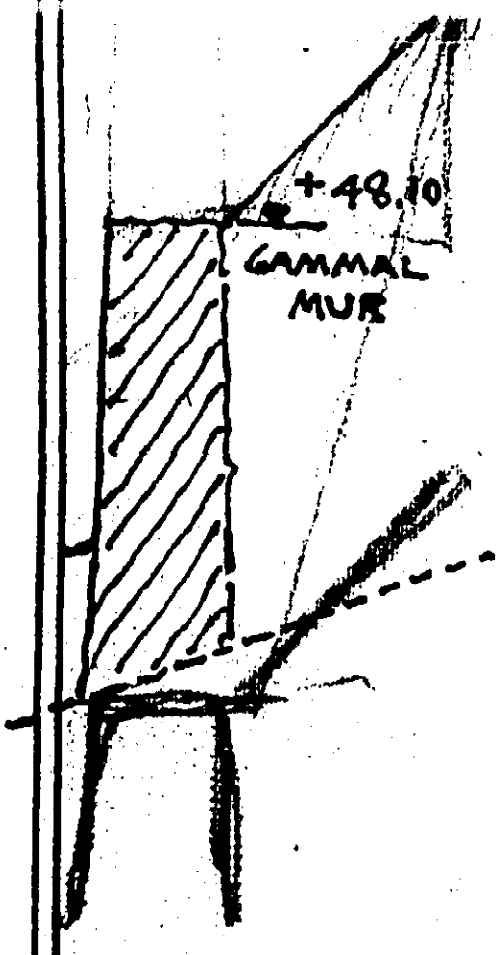

Lithberg den 31. Maj 1917
H. Hansen Ark.