


RITNING TILL NYBYGGNAD Å TOMTEN N: 60. 61. i 8 KV.


AV GÖTEBORGS STAD

Vallingsåsen 24:11, 24:12, 24:13, 24:99, 24:100

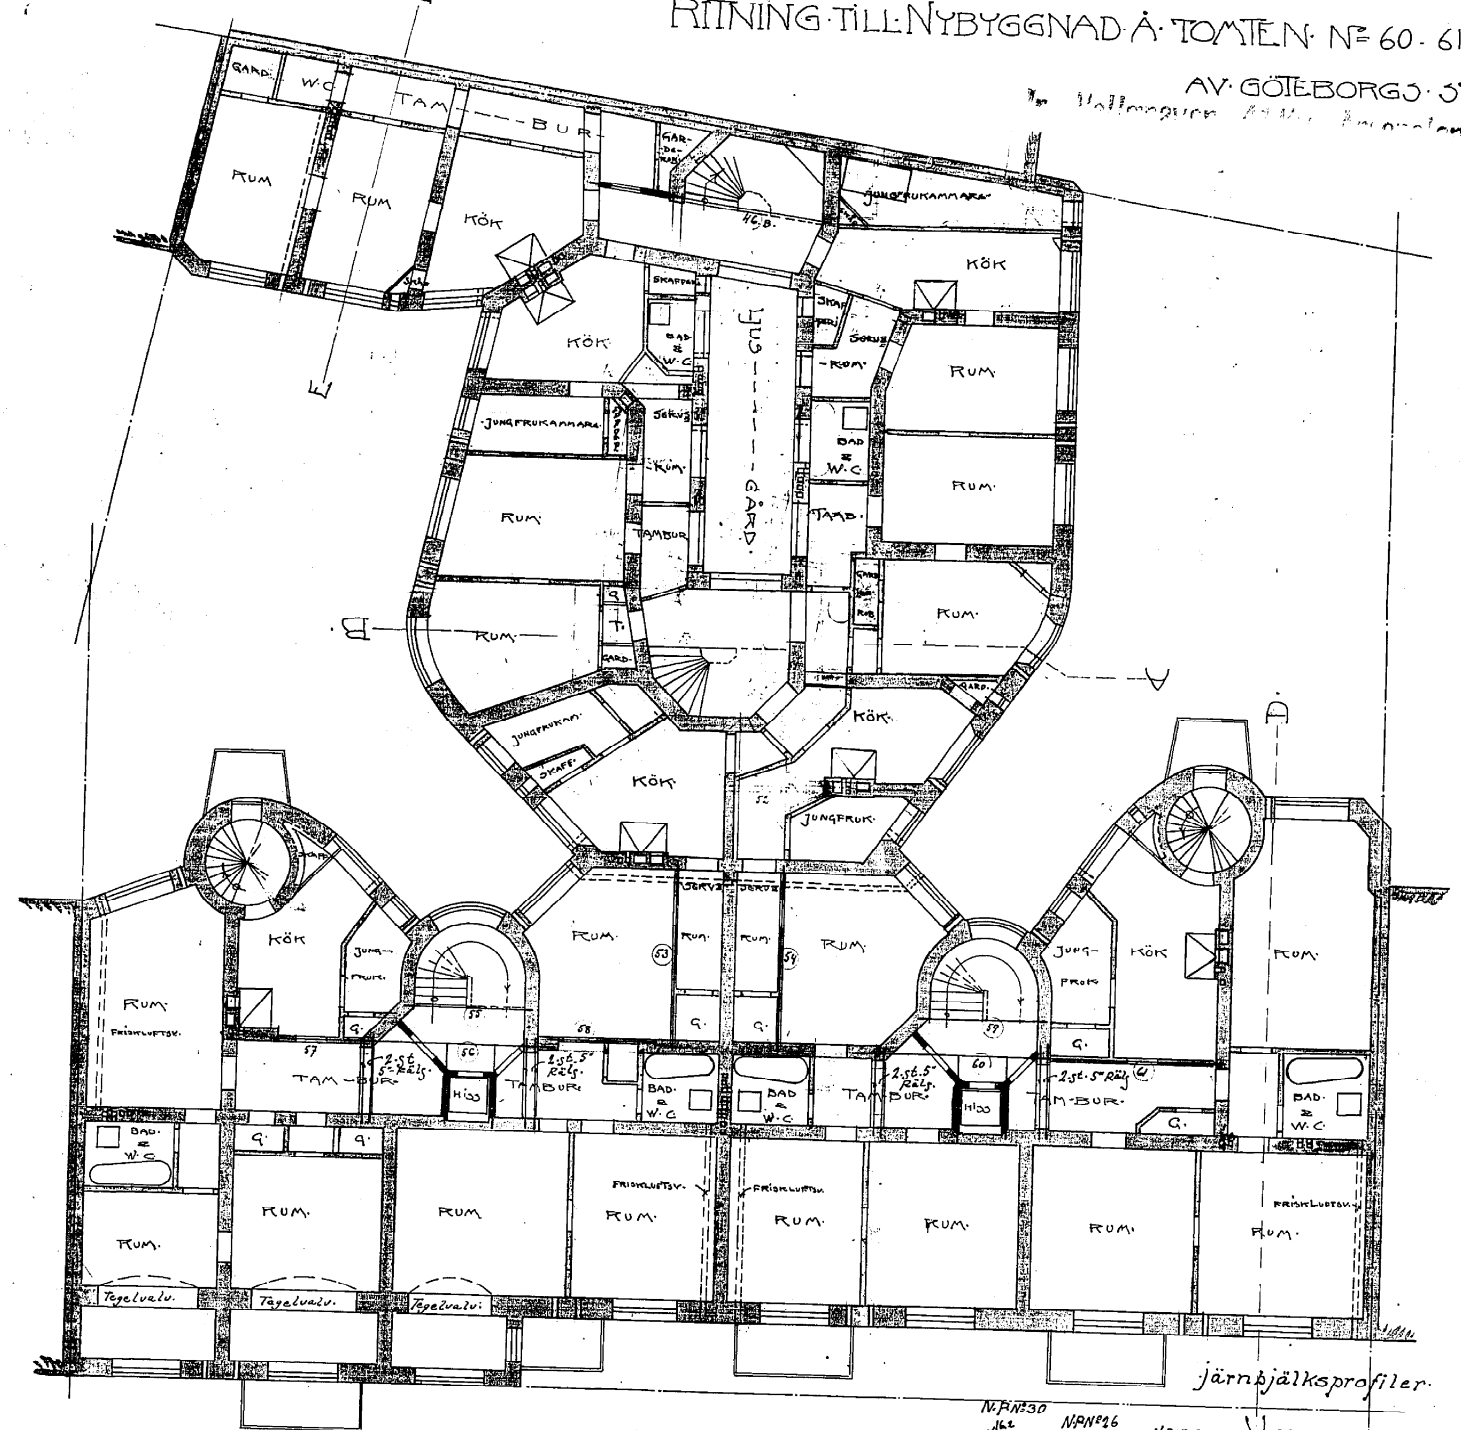


järnbjälksprofiler. 220869


2:de VÄNINGEN

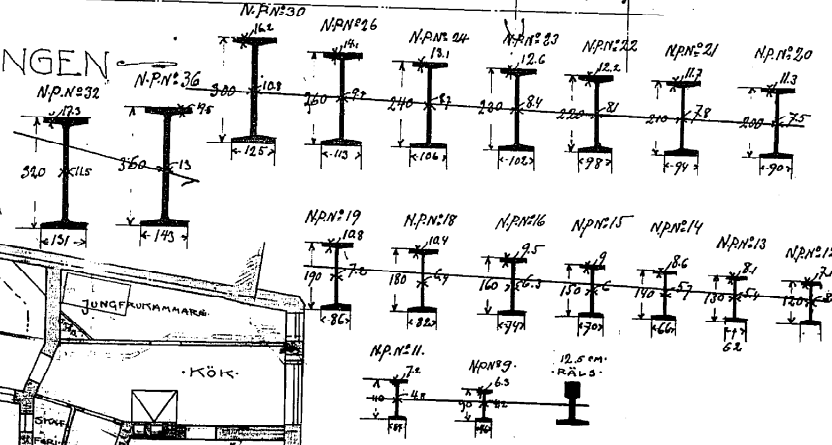

Skala: 1:10. Uttyckta i millimeter.

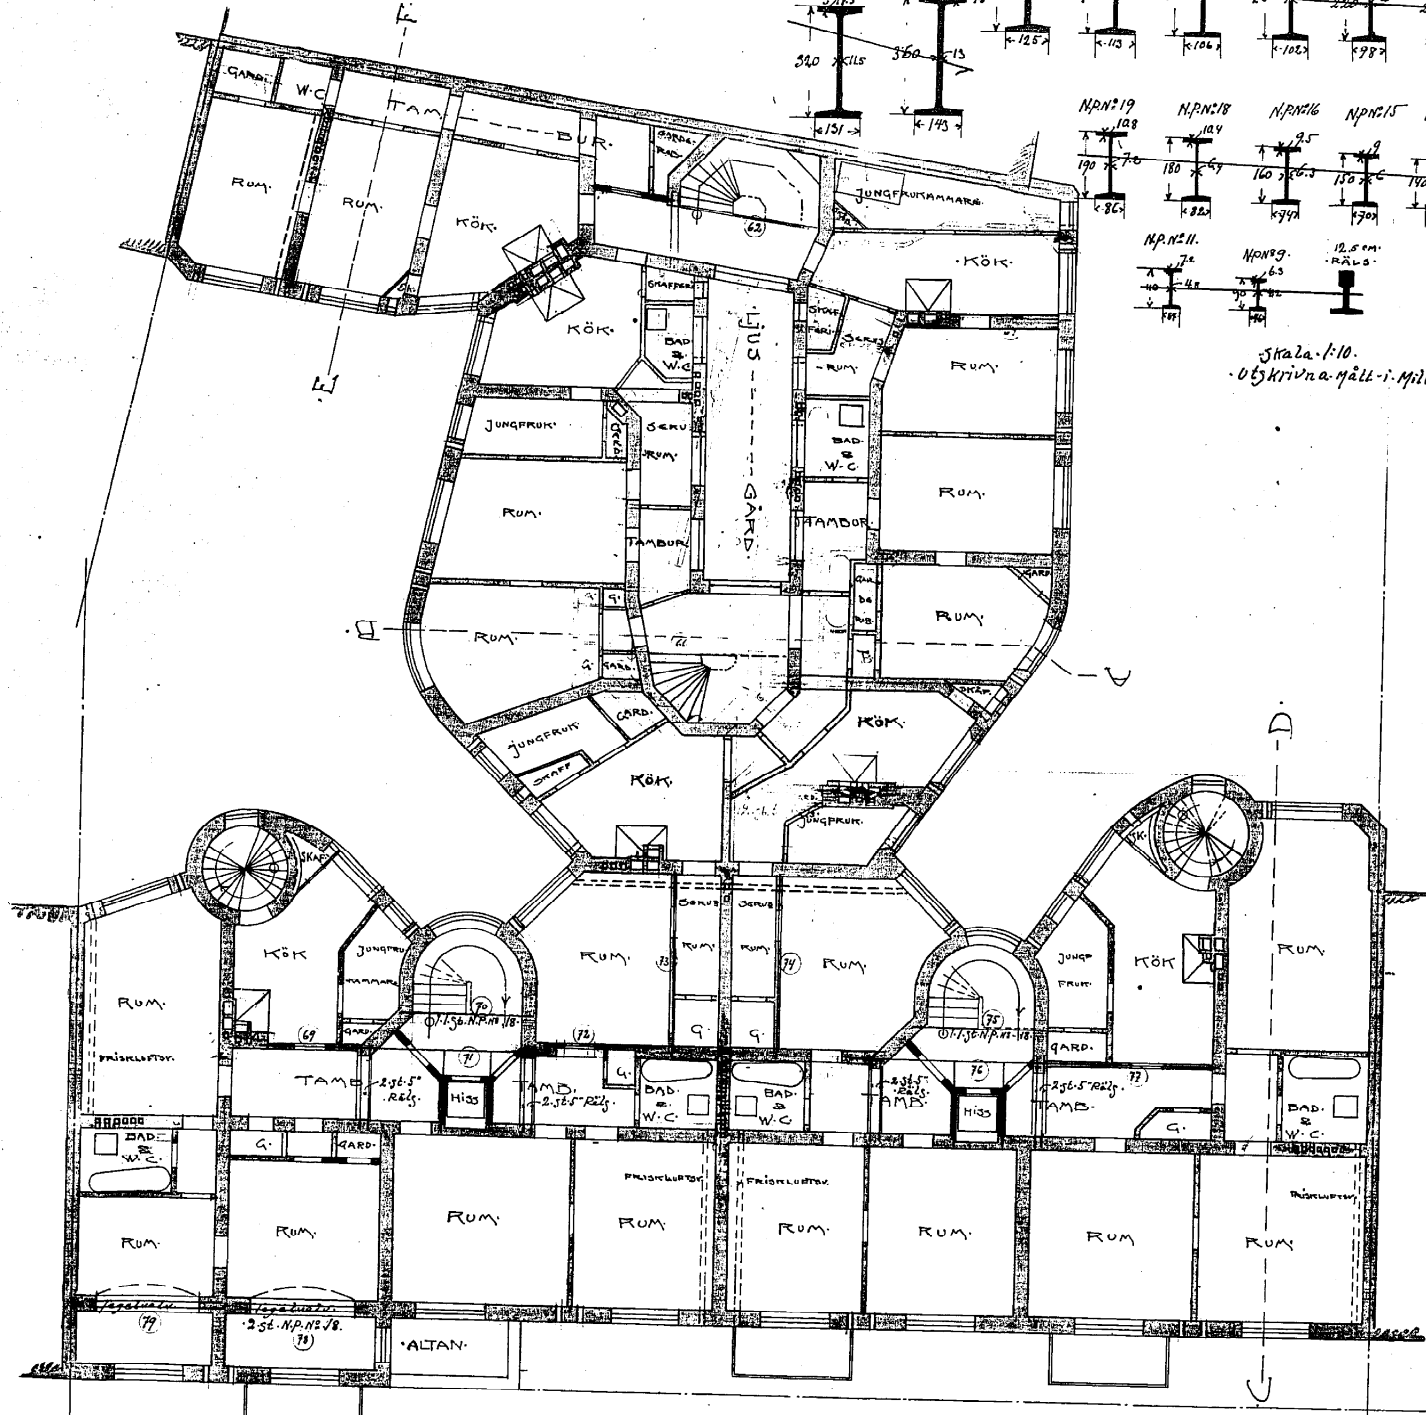

3:de VÄNINGEN

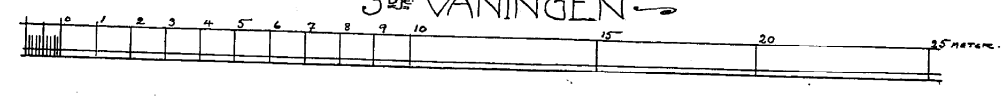

Göteborg den 20 Sept - 12 29/10 - 12  
Eugen Thorburn  
Arkitekt