



10607, Kopia
24/3 08
RITNING TILL NYBYGGNAD Å TOMTEN
12-12
N^o 31 LITR. A. I STADENS 15de ROTE.

188959
11/3 1908
C. G. Retenström

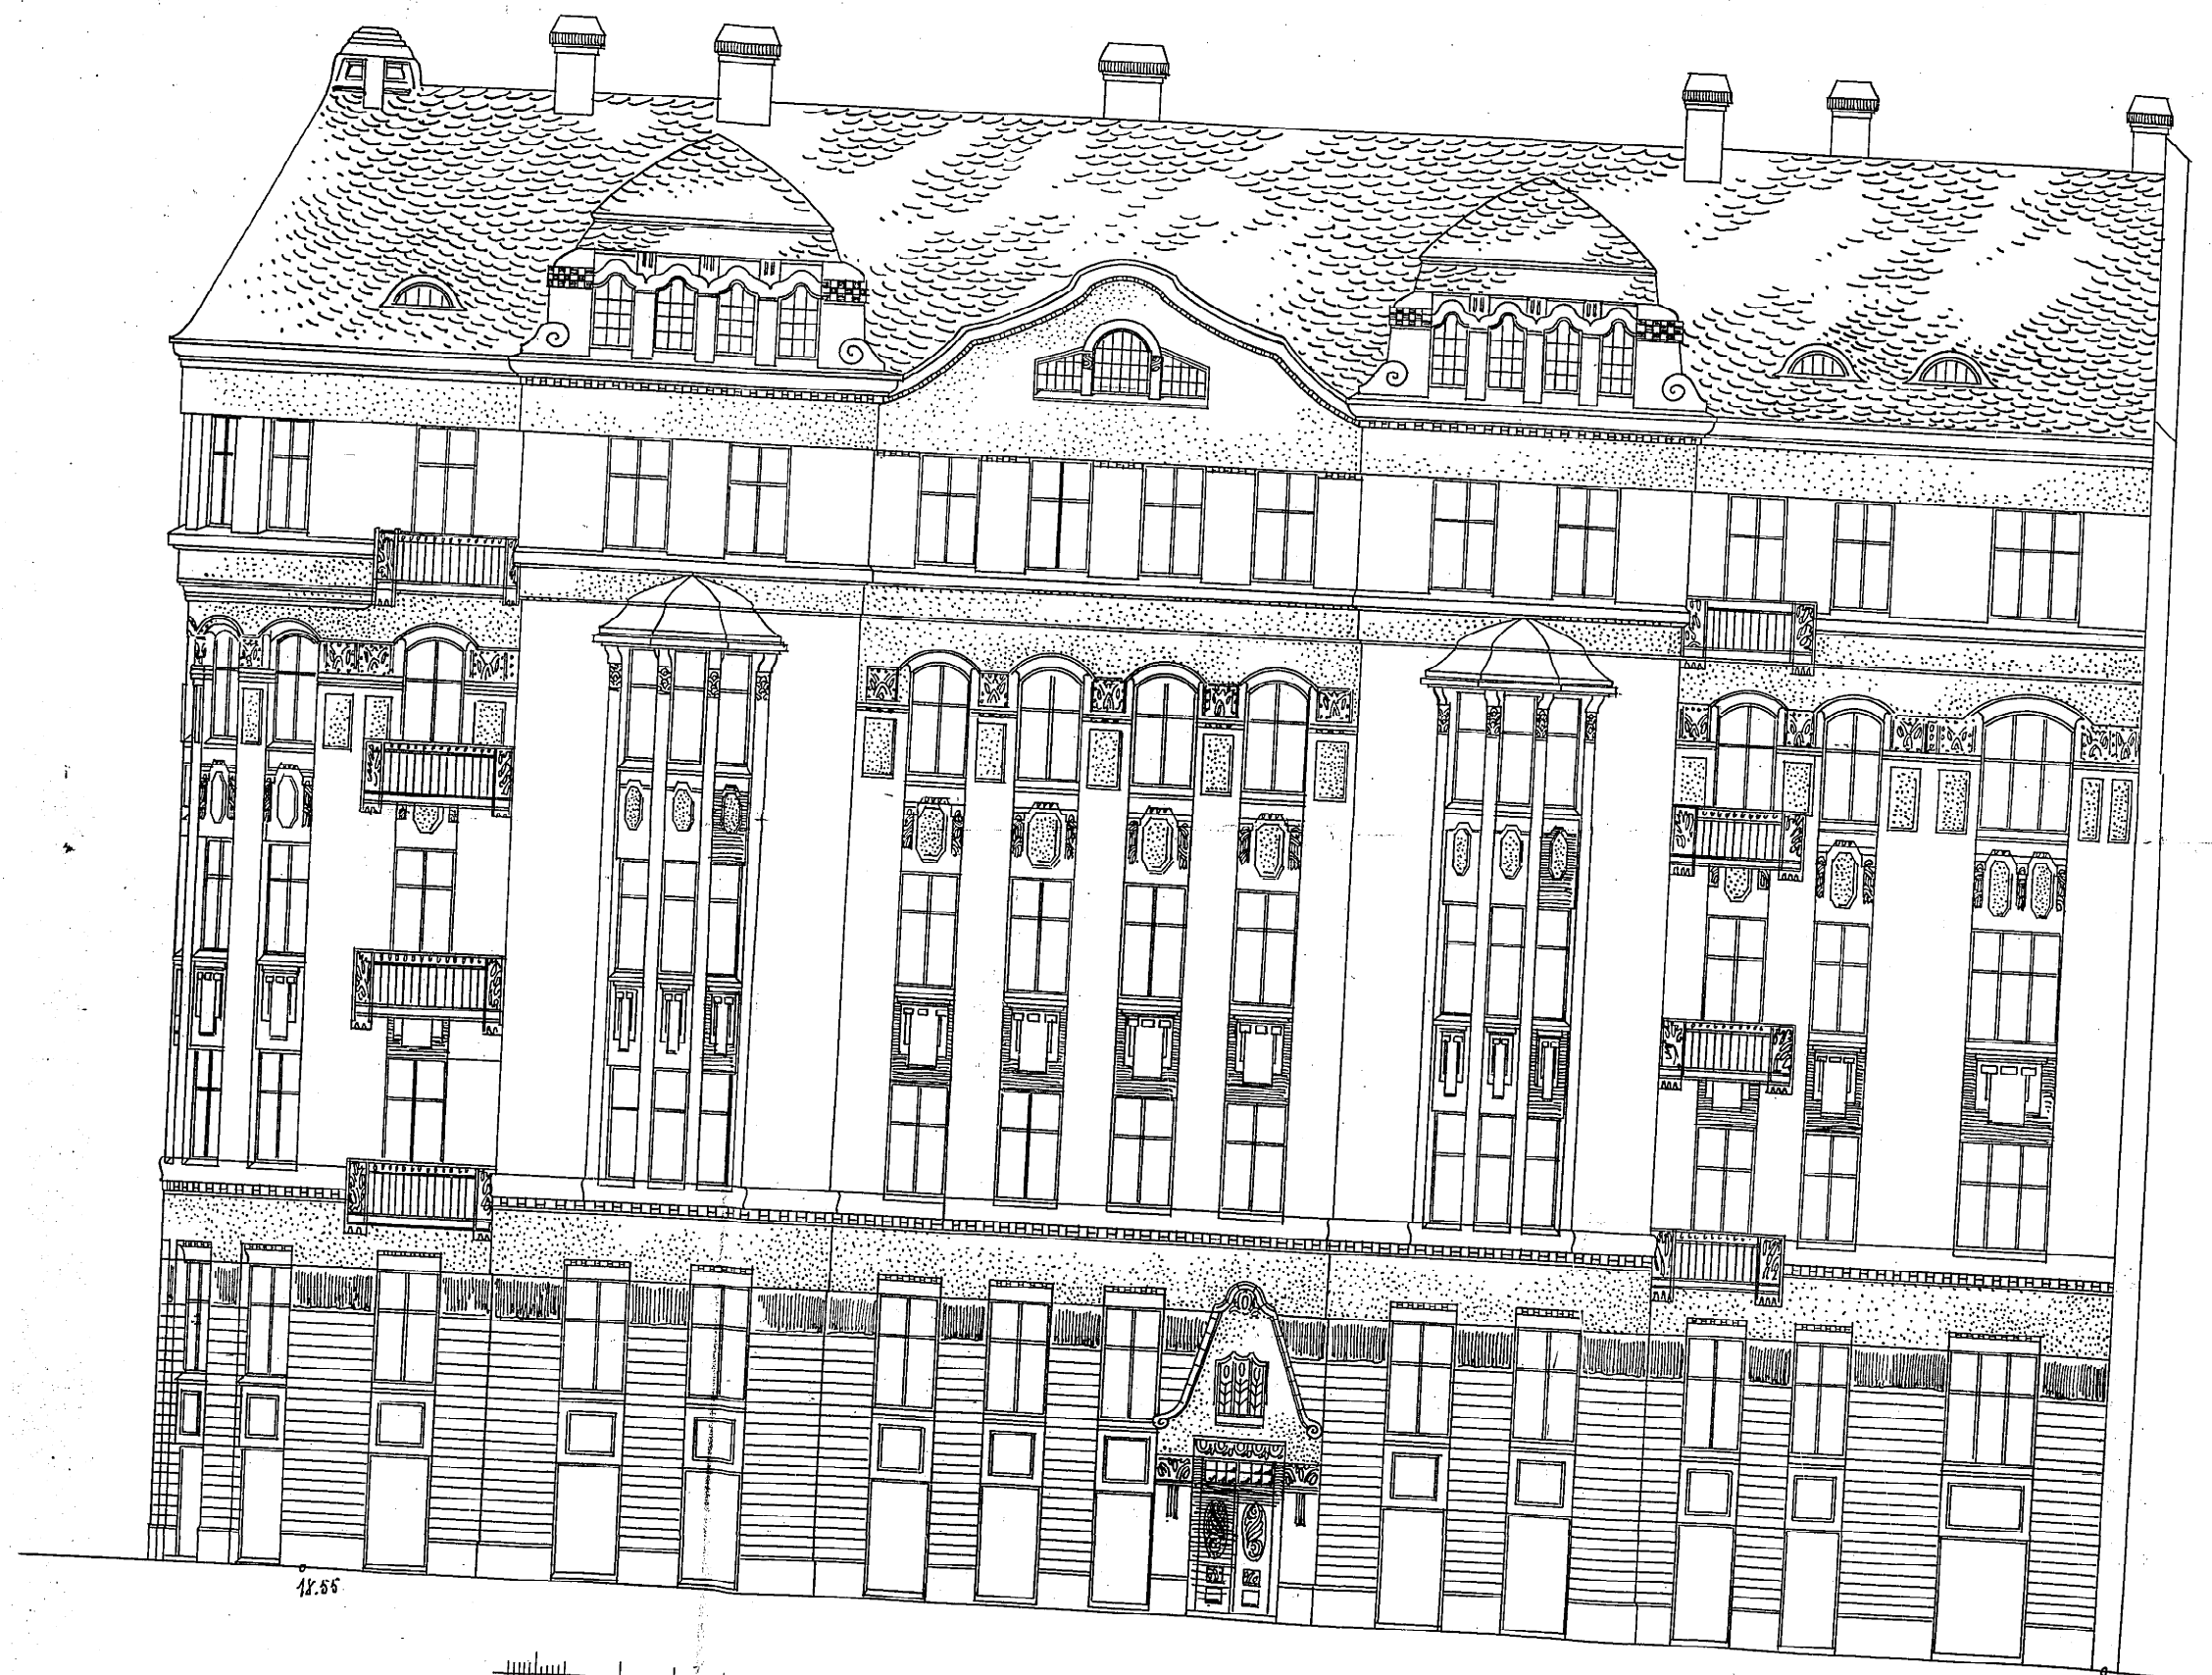

18.55

18.40

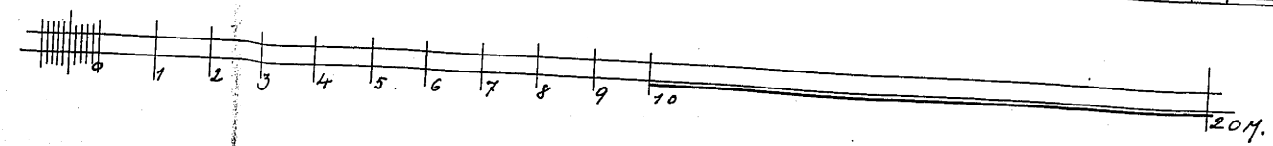

C. G. Retenström
188959