


NYBYGGNAD Å TOMTEN N<sup>o</sup> 6 INOM 23<sup>DE</sup> KVI 14<sup>DE</sup> ROTEN GÖTEBORG.

333551

KOPIA.  
13281  
2-11

Lorenberg 23 Kv. Drammingsholm N<sup>o</sup> 6

19/10 1915 2.  
*Richard Bengtson*

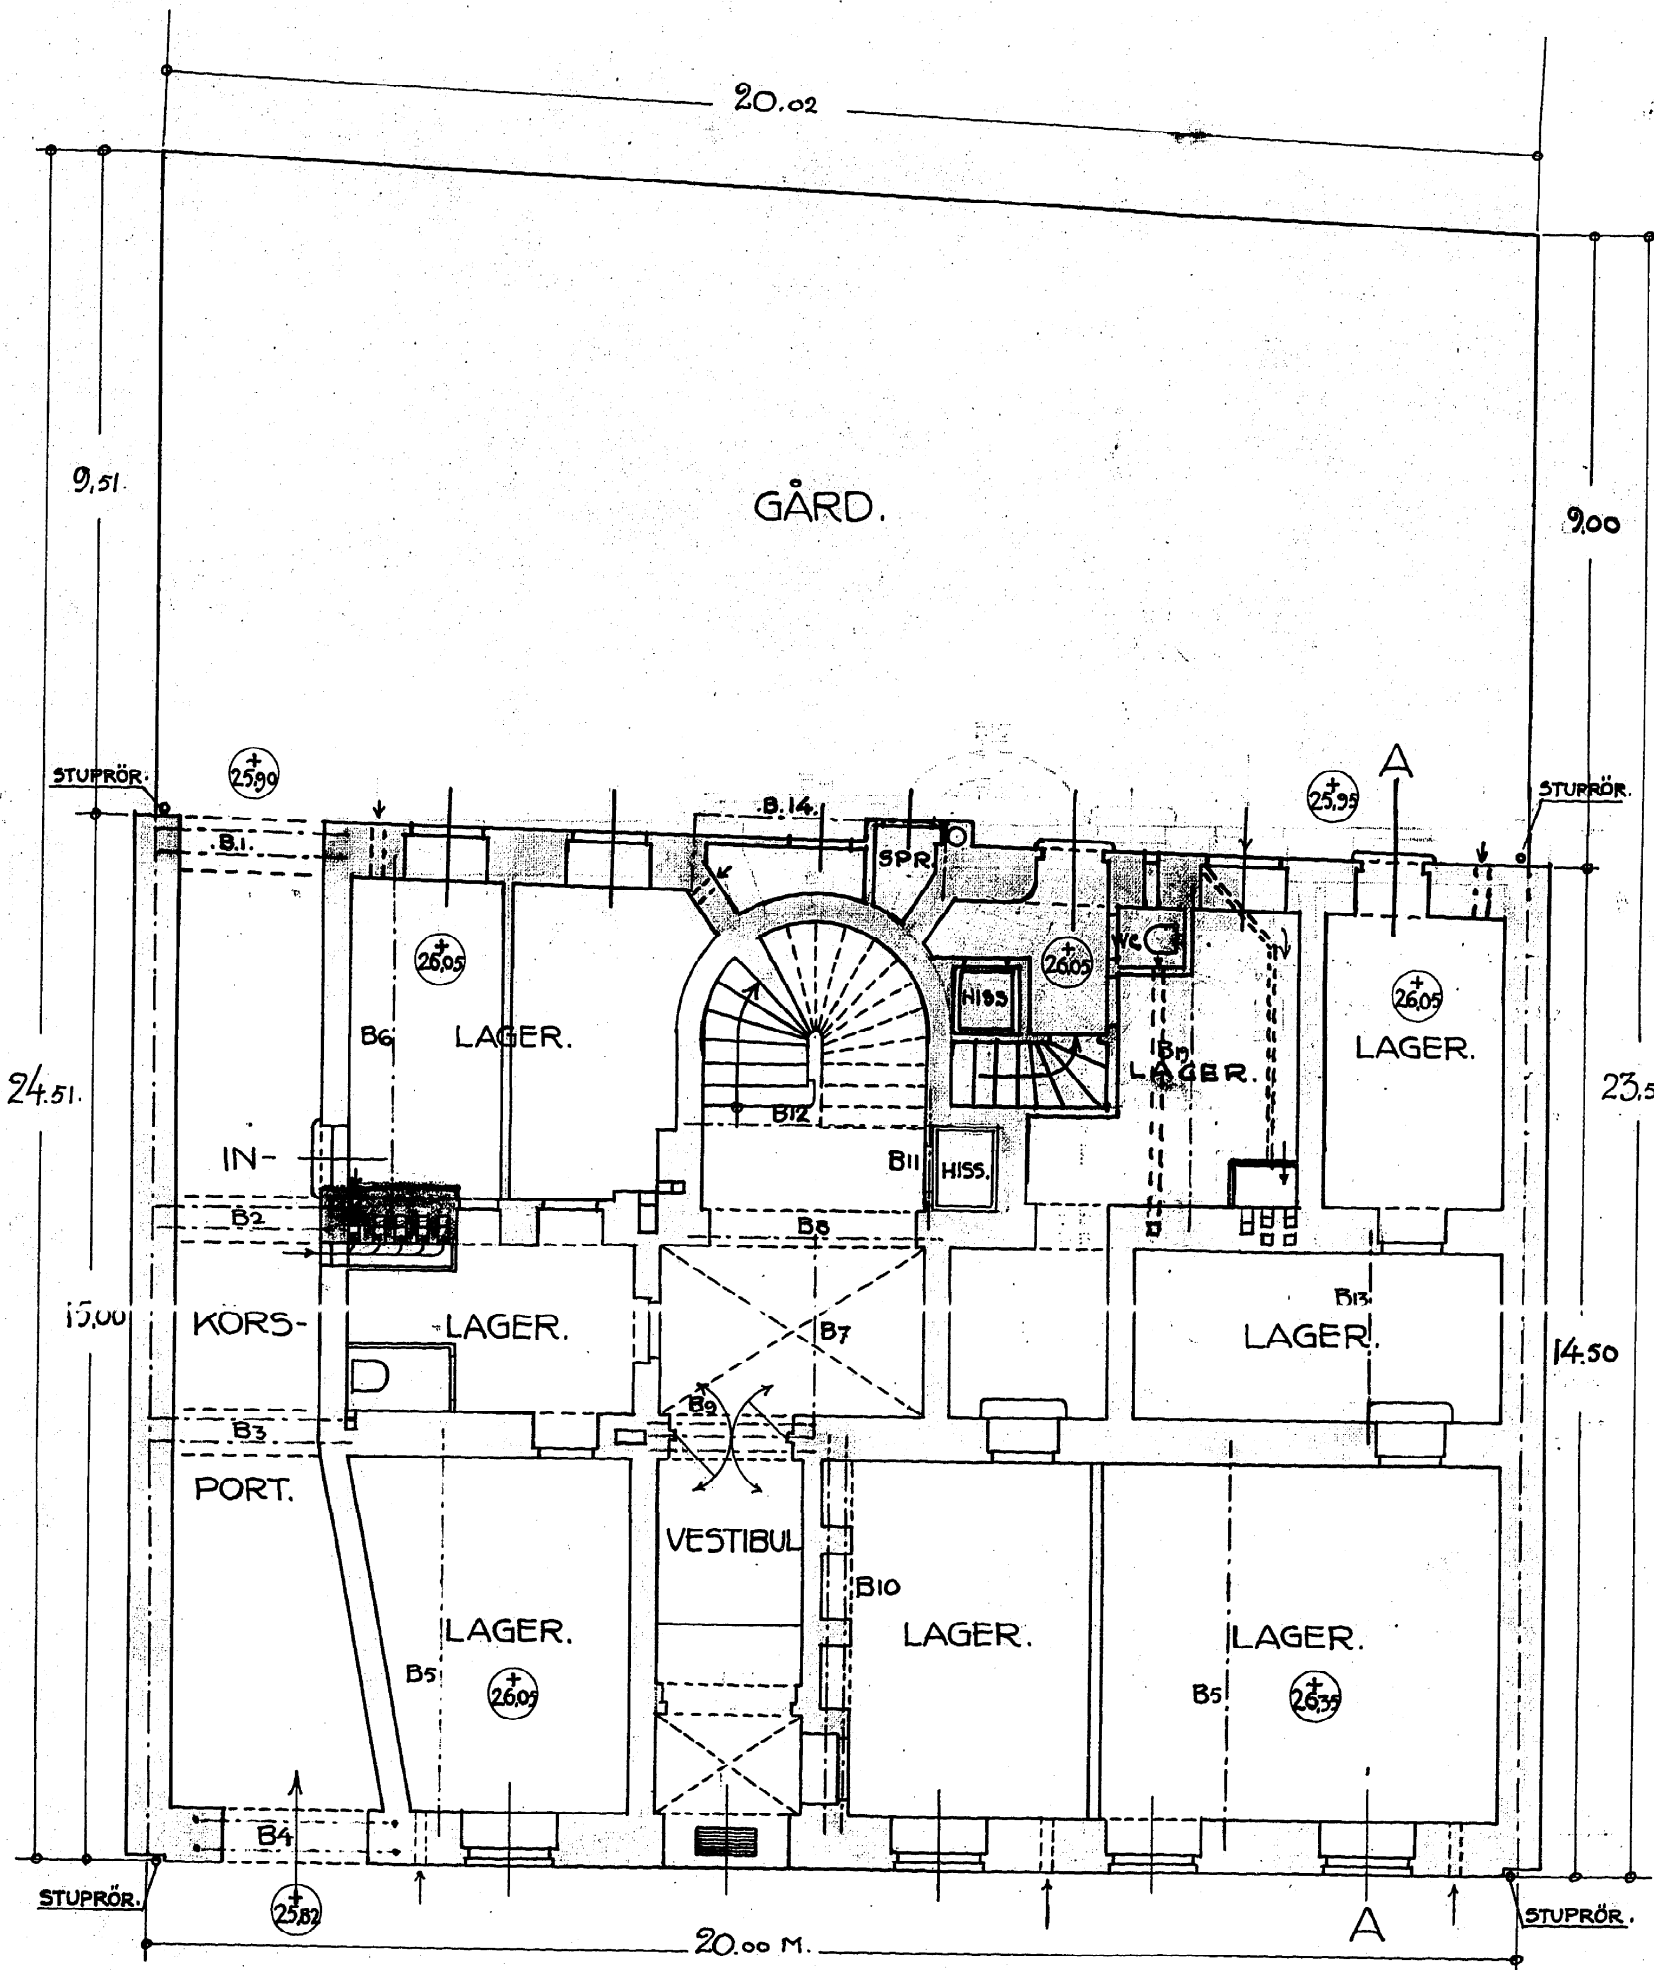

BALKSCHEMA.

LIT	N-P	UPPL. CM.	ANM.
B1	2-15	—	ANKSL. UPPL-PL. 45x60
B2	2-32	45x30	UPPL-PL. 50x60
B3	2-34	50.	UPPL-PL. 50x60
B4	2-10	—	ANKSL.
B5	1-24	30.	—
B6	1-26	30.	—
B7	1-18	30.	—
B8	1-23	30.	—
B9	3-24	35.	UPPL-PL. 35x60
B10	2-15	40.	—
B11	1-15	50x20	—
B12	1-26	30.	—
B13	1-16	25.	—
B14	1-14	50.	—
B15	2-16	50.	—
B16	2-5B	—	—
B17	1-18B	100.	—
B18	2-10	20.	—
B19	1-24	30.	—

BOTTENPLAN.

GÖTEBORG D. 30.9.15.  
*Richard Bengtson*

