



N. 4274 2-2
gr. u. a 11/11. 1884
M.S.

RITNING TILL BEBYGGANDE AF TOMTEN N^o 21^{och} 22.
Nordstaden 14 kv. Lilla berget N^o 8
i 6^{te} ROTEN af GÖTEBORGS STAD.


M.S.

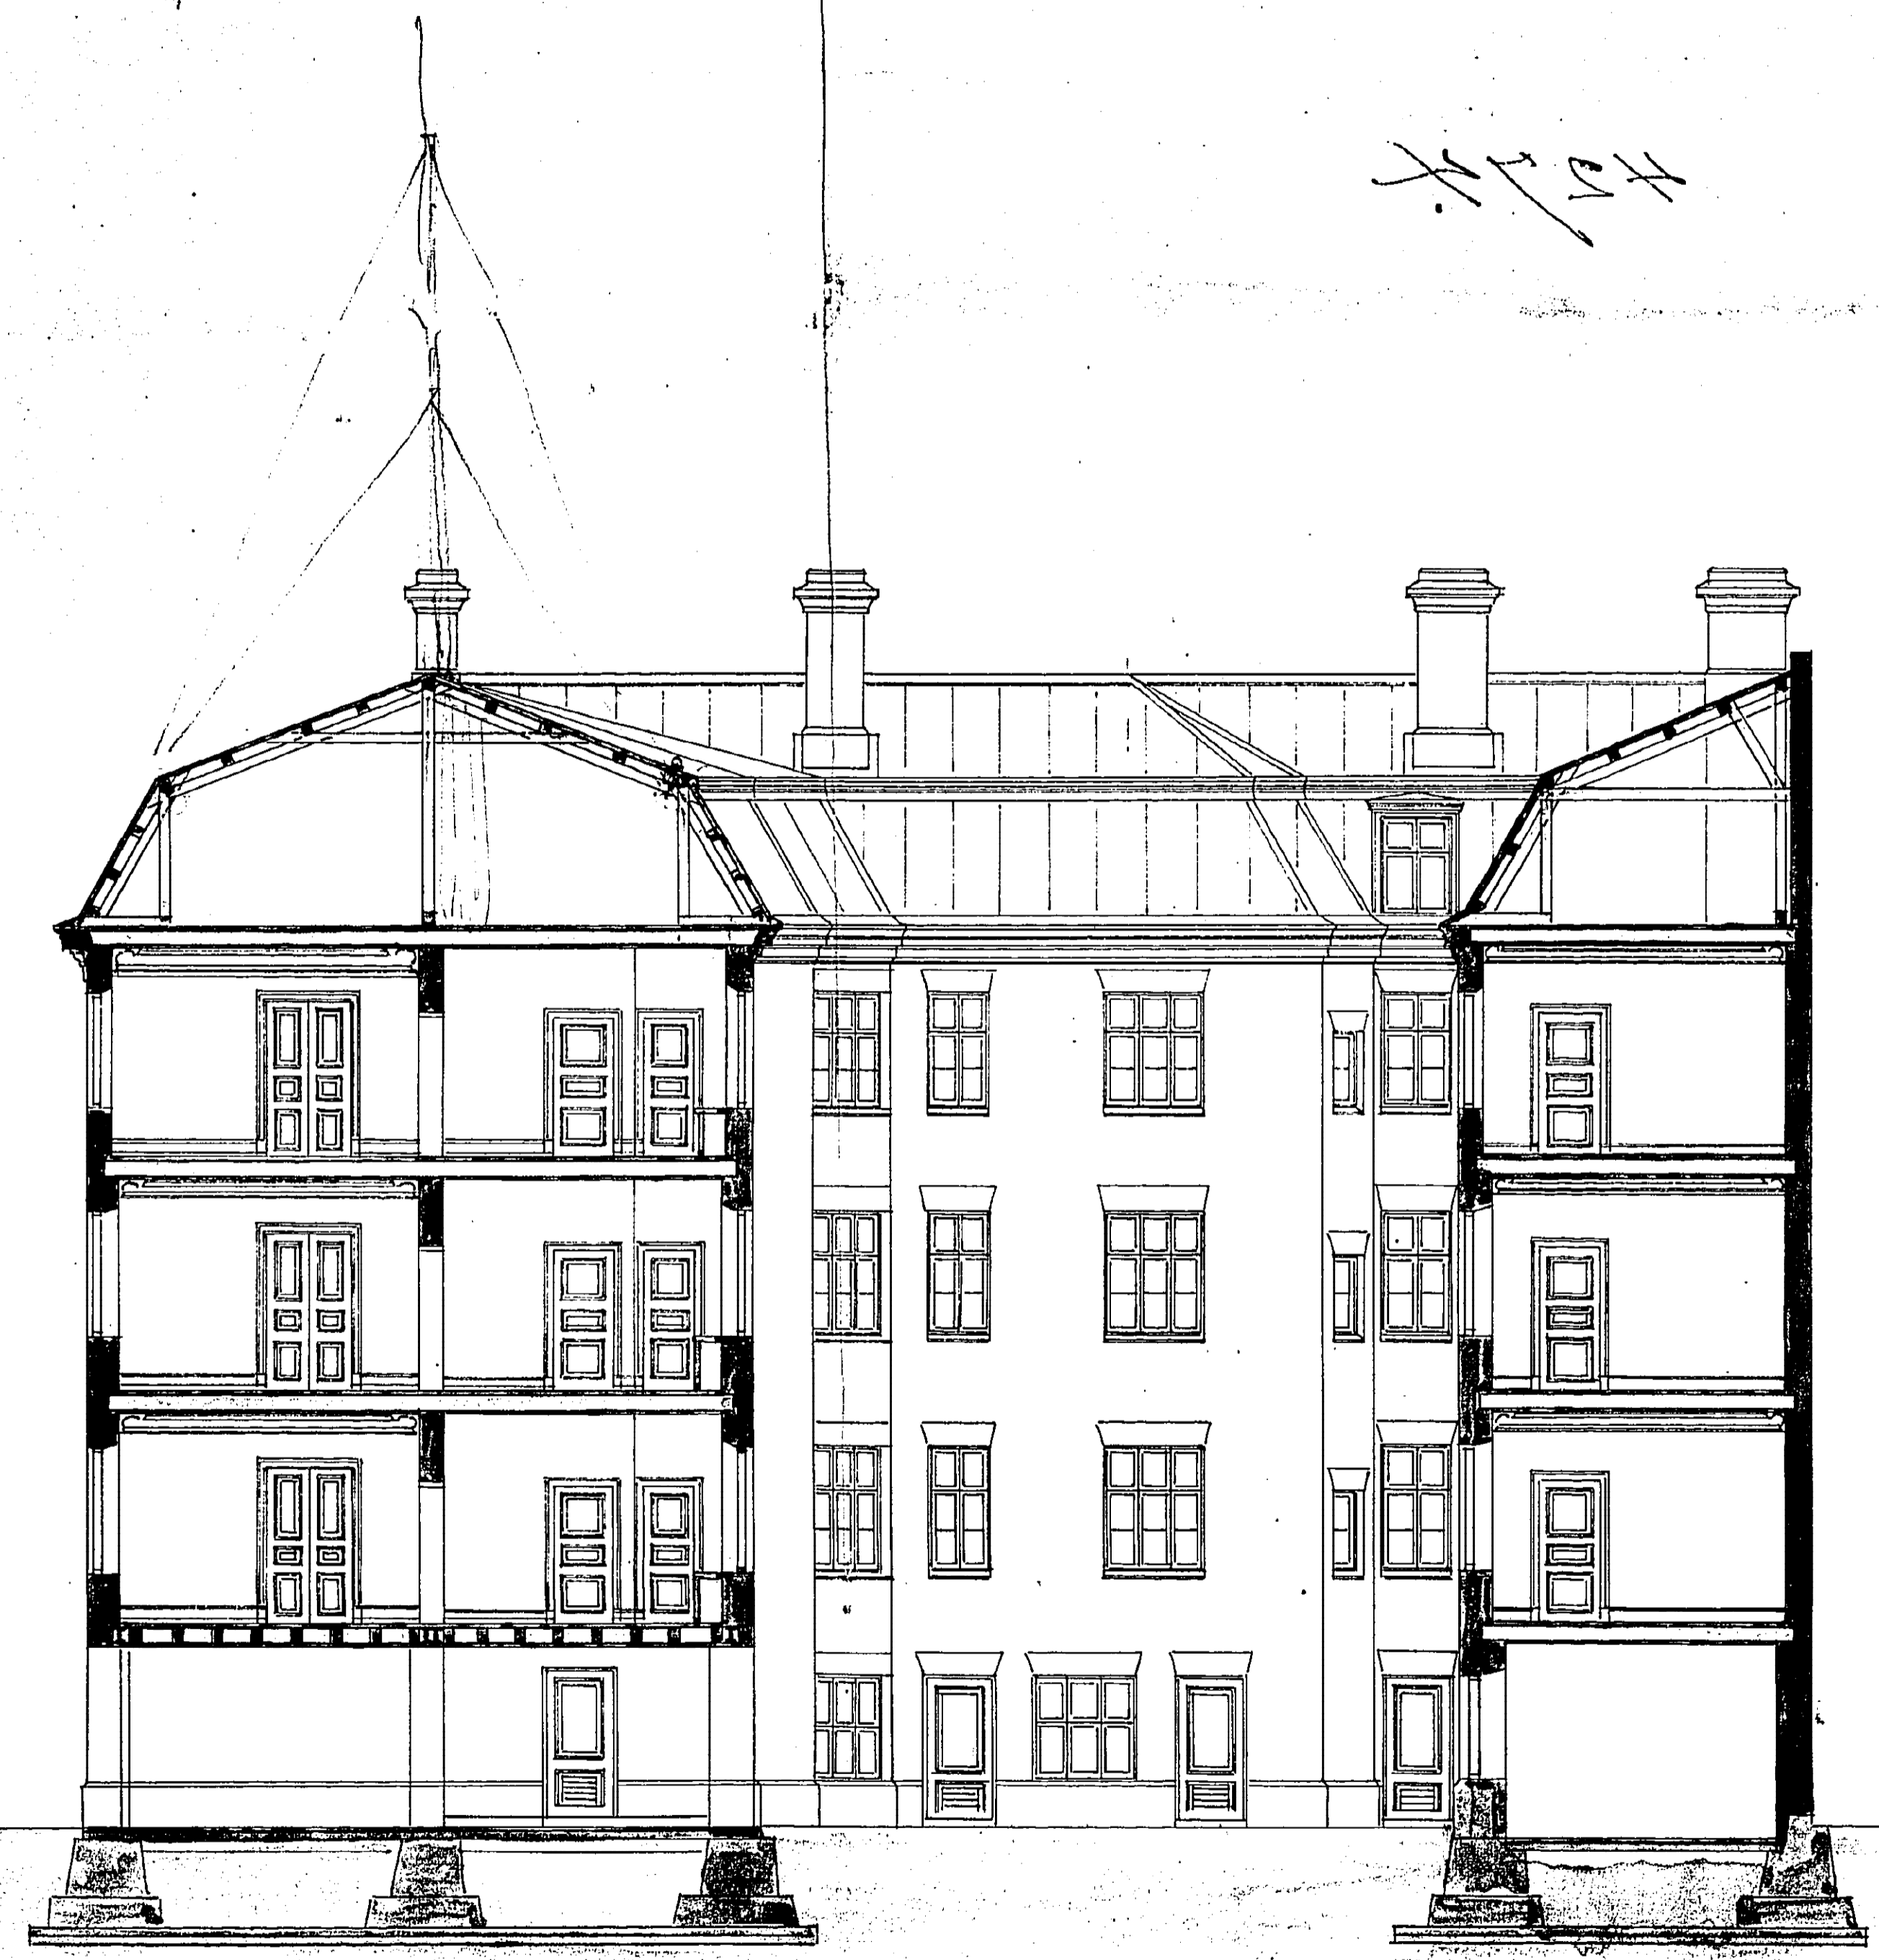

Genomskärning i A-B.

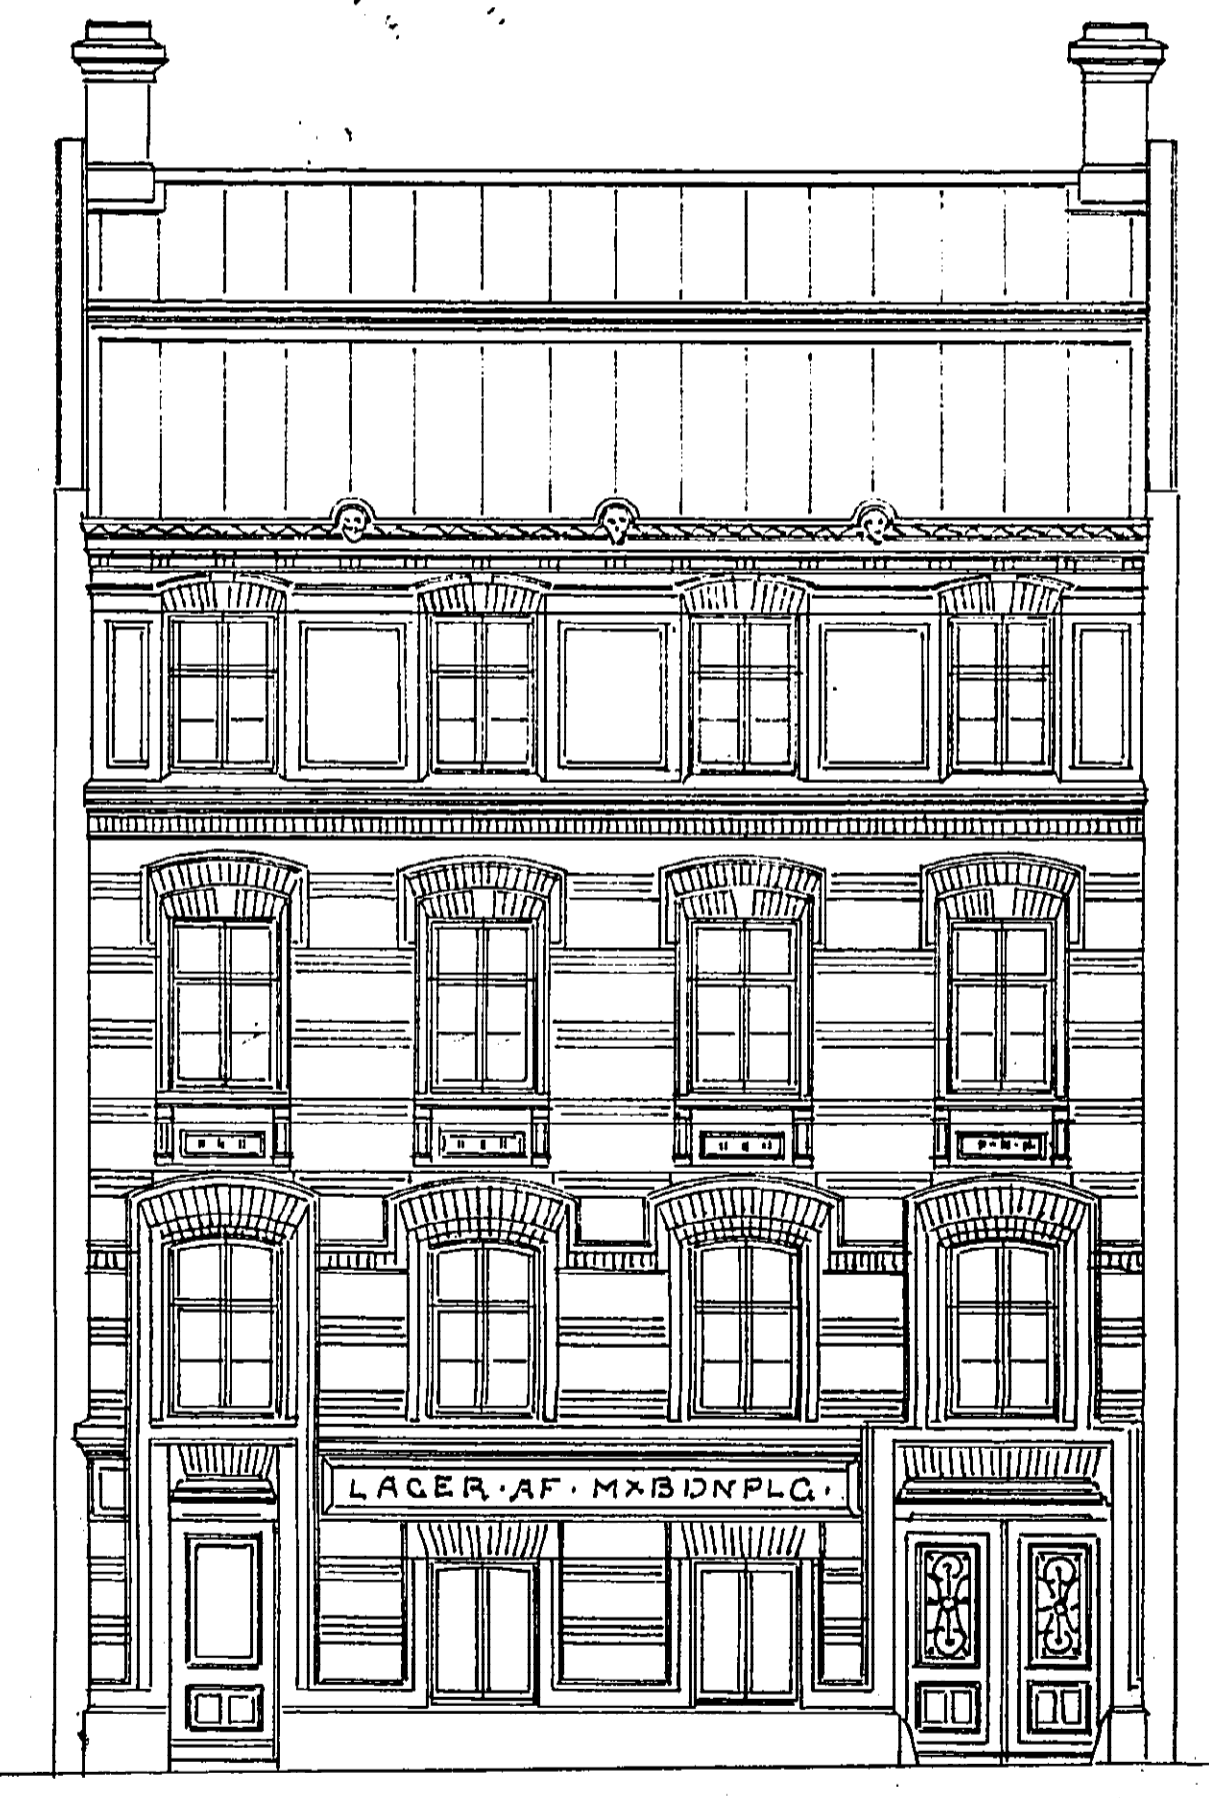

Facade mot Köpmansgatan.

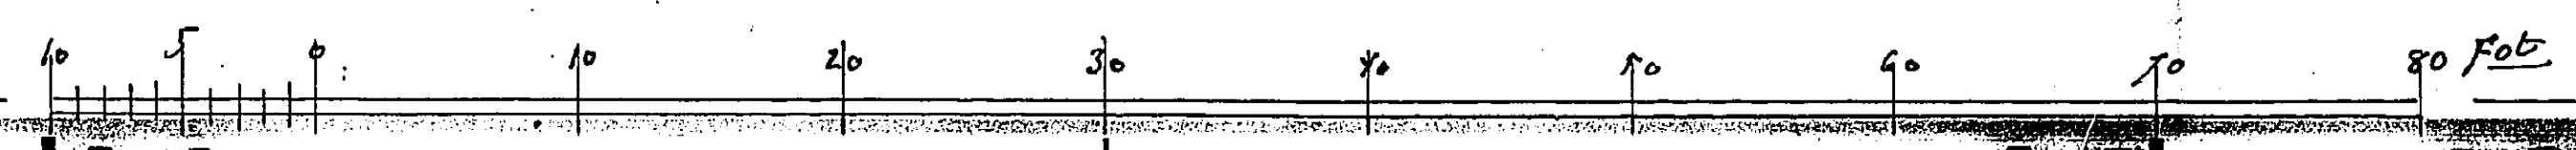

Victor Bellin 1885.